

PLANT PALETTE:

TREES & VINES

- EXISTING SHADE TREE**
Platanus racemosa • California Sycamore
- DWARF CITRUS TREES**
Citrus sinensis 'Moro' • Blood Orange
Citrus limon 'Dwarf Lisbon' • Dwarf Lisbon Lemon
Citrus aurantifolia 'Dwarf Bearss Seedless' • Dwarf Bearss Seedless Lime
- VINES ON TRELLIS (GRAPES AND BERRIES)**
Vitis californica 'Roger's Red' • California Wild Grape
 • Strawberries
 • Raspberries
- FLOWERING VINES ON GREENSCREEN**
Macfadyena unguis-cati • Cats Claw

PLANT PALETTE:

RAISED GARDEN BEDS

- PLANTING PERIOD GUIDE**
- OPTIMAL
 - ACCEPTABLE
 - NOT RECOMMENDED

PLANTING PERIOD	JAN	FEB	MAR	APR	MAY	JUN	JUL	AUG	SEP	OCT	NOV	DEC
LARGE GARDEN BEDS												
*Corn												
*Cucumbers												
Eggplant												
Peas												
Pumpkin												
Squash (Summer)												
Squash (Winter)												
Sunflowers												
*Tomatoes												
Watermelon												

SMALL GARDEN BEDS	JAN	FEB	MAR	APR	MAY	JUN	JUL	AUG	SEP	OCT	NOV	DEC
*Basil												
*Beans												
*Beets												
*Cabbage												
Carrots												
Cauliflower												
Chives												
*Lettuce												
*Peppers												
Sage												
*Spinach												
Thyme												
Zucchini												

*SUITABLE FOR HYDROPONIC TOWERS

POLLINATORS PERENNIAL GARDEN (California Natives)


COMMON NAME	BOTANICAL NAME
EARLY BLOOM PERIOD	
<i>Arctostaphylos</i> 'Howard McMinn'	Howard McMinn Manzanita
<i>Berberis aquifolium</i>	Oregon Grape
<i>Ceanothus</i> 'Concha'	California lilac
MID BLOOM PERIOD	
<i>Eriogonum fasciculatum</i>	California Buckwheat
<i>Frangula californica</i>	California Coffeeberry
<i>Fremontodendron californicum</i>	California Flannel Bush
<i>Lupinus albifrons</i>	Silver Bush Lupine
<i>Penstemon heterophyllus</i>	Foothill Penstemon
<i>Salvia clevelandii</i>	Cleveland Sage
LATE BLOOM PERIOD	
<i>Epilobium canum</i>	California Fuchsia
<i>Helianthus annuus</i>	Common Sunflower




FEATURE LEGEND:

- 1 Planter Bed Material Bins and Greenwaste Bulk Composting on Concrete Paving.
- 2 Compost Area with Various Display Bins.
- 3 Starter Seedling Racks.
- 4 Sheltered Potting Bench.
- 5 Classroom Table Under Shed Roof.
- 6 Outdoor Chalkboard.
- 7 Storage Garden Shed.
- 8 Trellis Support for Grapes / Berries.
- 9 Centralized Focal Kinetic Sculpture at Container Garden.
- 10 Corten Steel Raised Planters Behind Radial Seatwall.
- 11 Seating Benches.
- 12 Decorative Tubular Steel Enclosure Fencing with Pest Proof Steel Mesh.
- 13 Group Shade Structure with Large Picnic Table on Interlocking Pavers.
- 14 Pollinator's Perennial Garden.
- 15 Raised Garden Beds with Various Sizes and Styles.
- 16 Stabilized Decomposed Granite Paving at Garden.
- 17 Pest Proof Access Gates to Demonstration Garden (Emergency Egress).
- 18 Existing Light Pole Fixtures.
- 19 Interlocking Pavers of Various Styles and Shapes.
- 20 Existing Decomposed Granite Path / Fire Lane.
- 21 Vertical "Greenwall" Planters.
- 22 Vertical Self-Contained Hydroponic Veggie Towers.
- 23 Dwarf Fruit Trees.
- 24 Birdhouse / Butterfly House Display.
- 25 Bird Bath Fountain.
- 26 Greenscreen Support for Flowering Vines.
- 27 Main Entry Gates and Trellis.
- 28 Interlocking Pavers in Flagstone Pattern with Concrete Band.
- 29 Loose Gravel Stone Paving with Concrete Band.

VICINITY MAP:

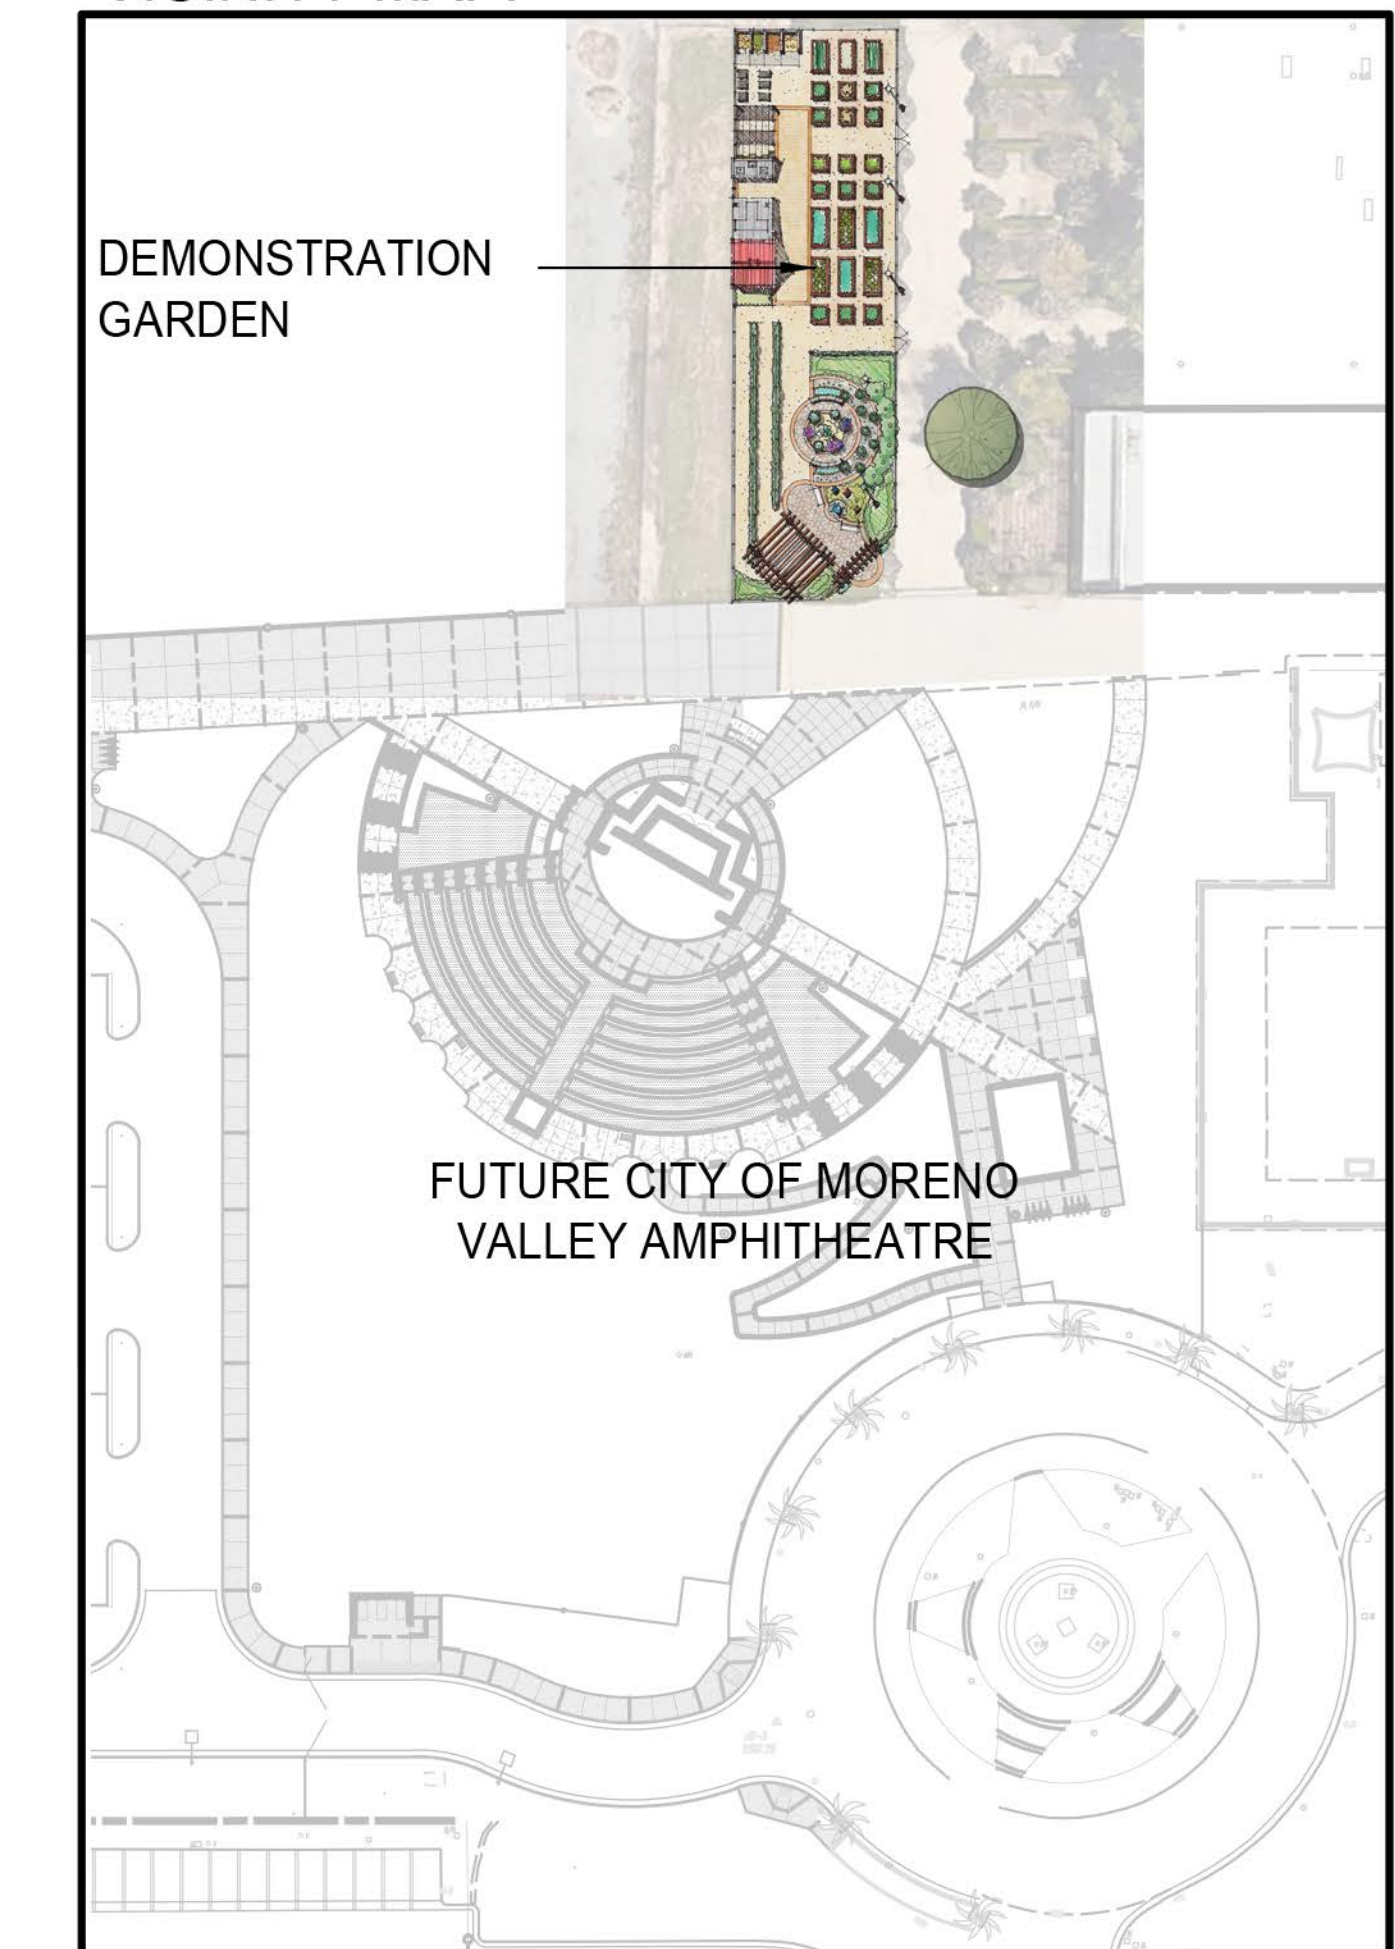

CIVIC CENTER PARK DEMONSTRATION GARDEN - CONCEPTUAL LANDSCAPE PLAN
 MORENO VALLEY, CALIFORNIA

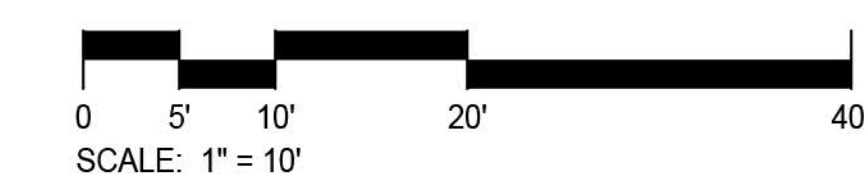

SCALE: 1" = 10'
 DATE: MARCH 2019
 ADG JOB # 1904

